WELCOME

Maryland Department of the Environment's Public Informational Hearing

for

FINAL ALIGNMENT MODIFICATION TO
TIDAL WETLAND LICENSE 24-WL-0757 and
AMENDMENT TO NONTIDAL WETLANDS and
WATERWAY CONSTRUCTION APPLICATION NO. 24-NT-0163

Maryland Transportation Authority (MDTA)
Francis Scott Key Bridge Rebuild
August 20, 2025





PROJECT MODIFICATION/AMENDMENT OVERVIEW


MDTA has submitted a request to modify Tidal Wetlands License 24-WL-0757 and amend the Joint Permit Application for Key Bridge Rebuild project to reconstruct the Francis Scott Key Bridge. The modification / amendment includes the following:

- Final alignment of the Key Bridge
- Adjusted approaches to the Key Bridge final alignment
- Final temporary construction access trestle location
- Bridge foundation and pier protection design
- Reduced tidal waters impact requiring mitigation to 0.54 acres
- Increased permanent nontidal wetland impacts to 3.12 acres
- Increased permanent nontidal wetland buffer impacts to 2.34 acres
- Increased permanent nontidal stream impact to 299 linear feet






FRANCIS SCOTT KEY BRIDGE FINAL ALIGNMENT

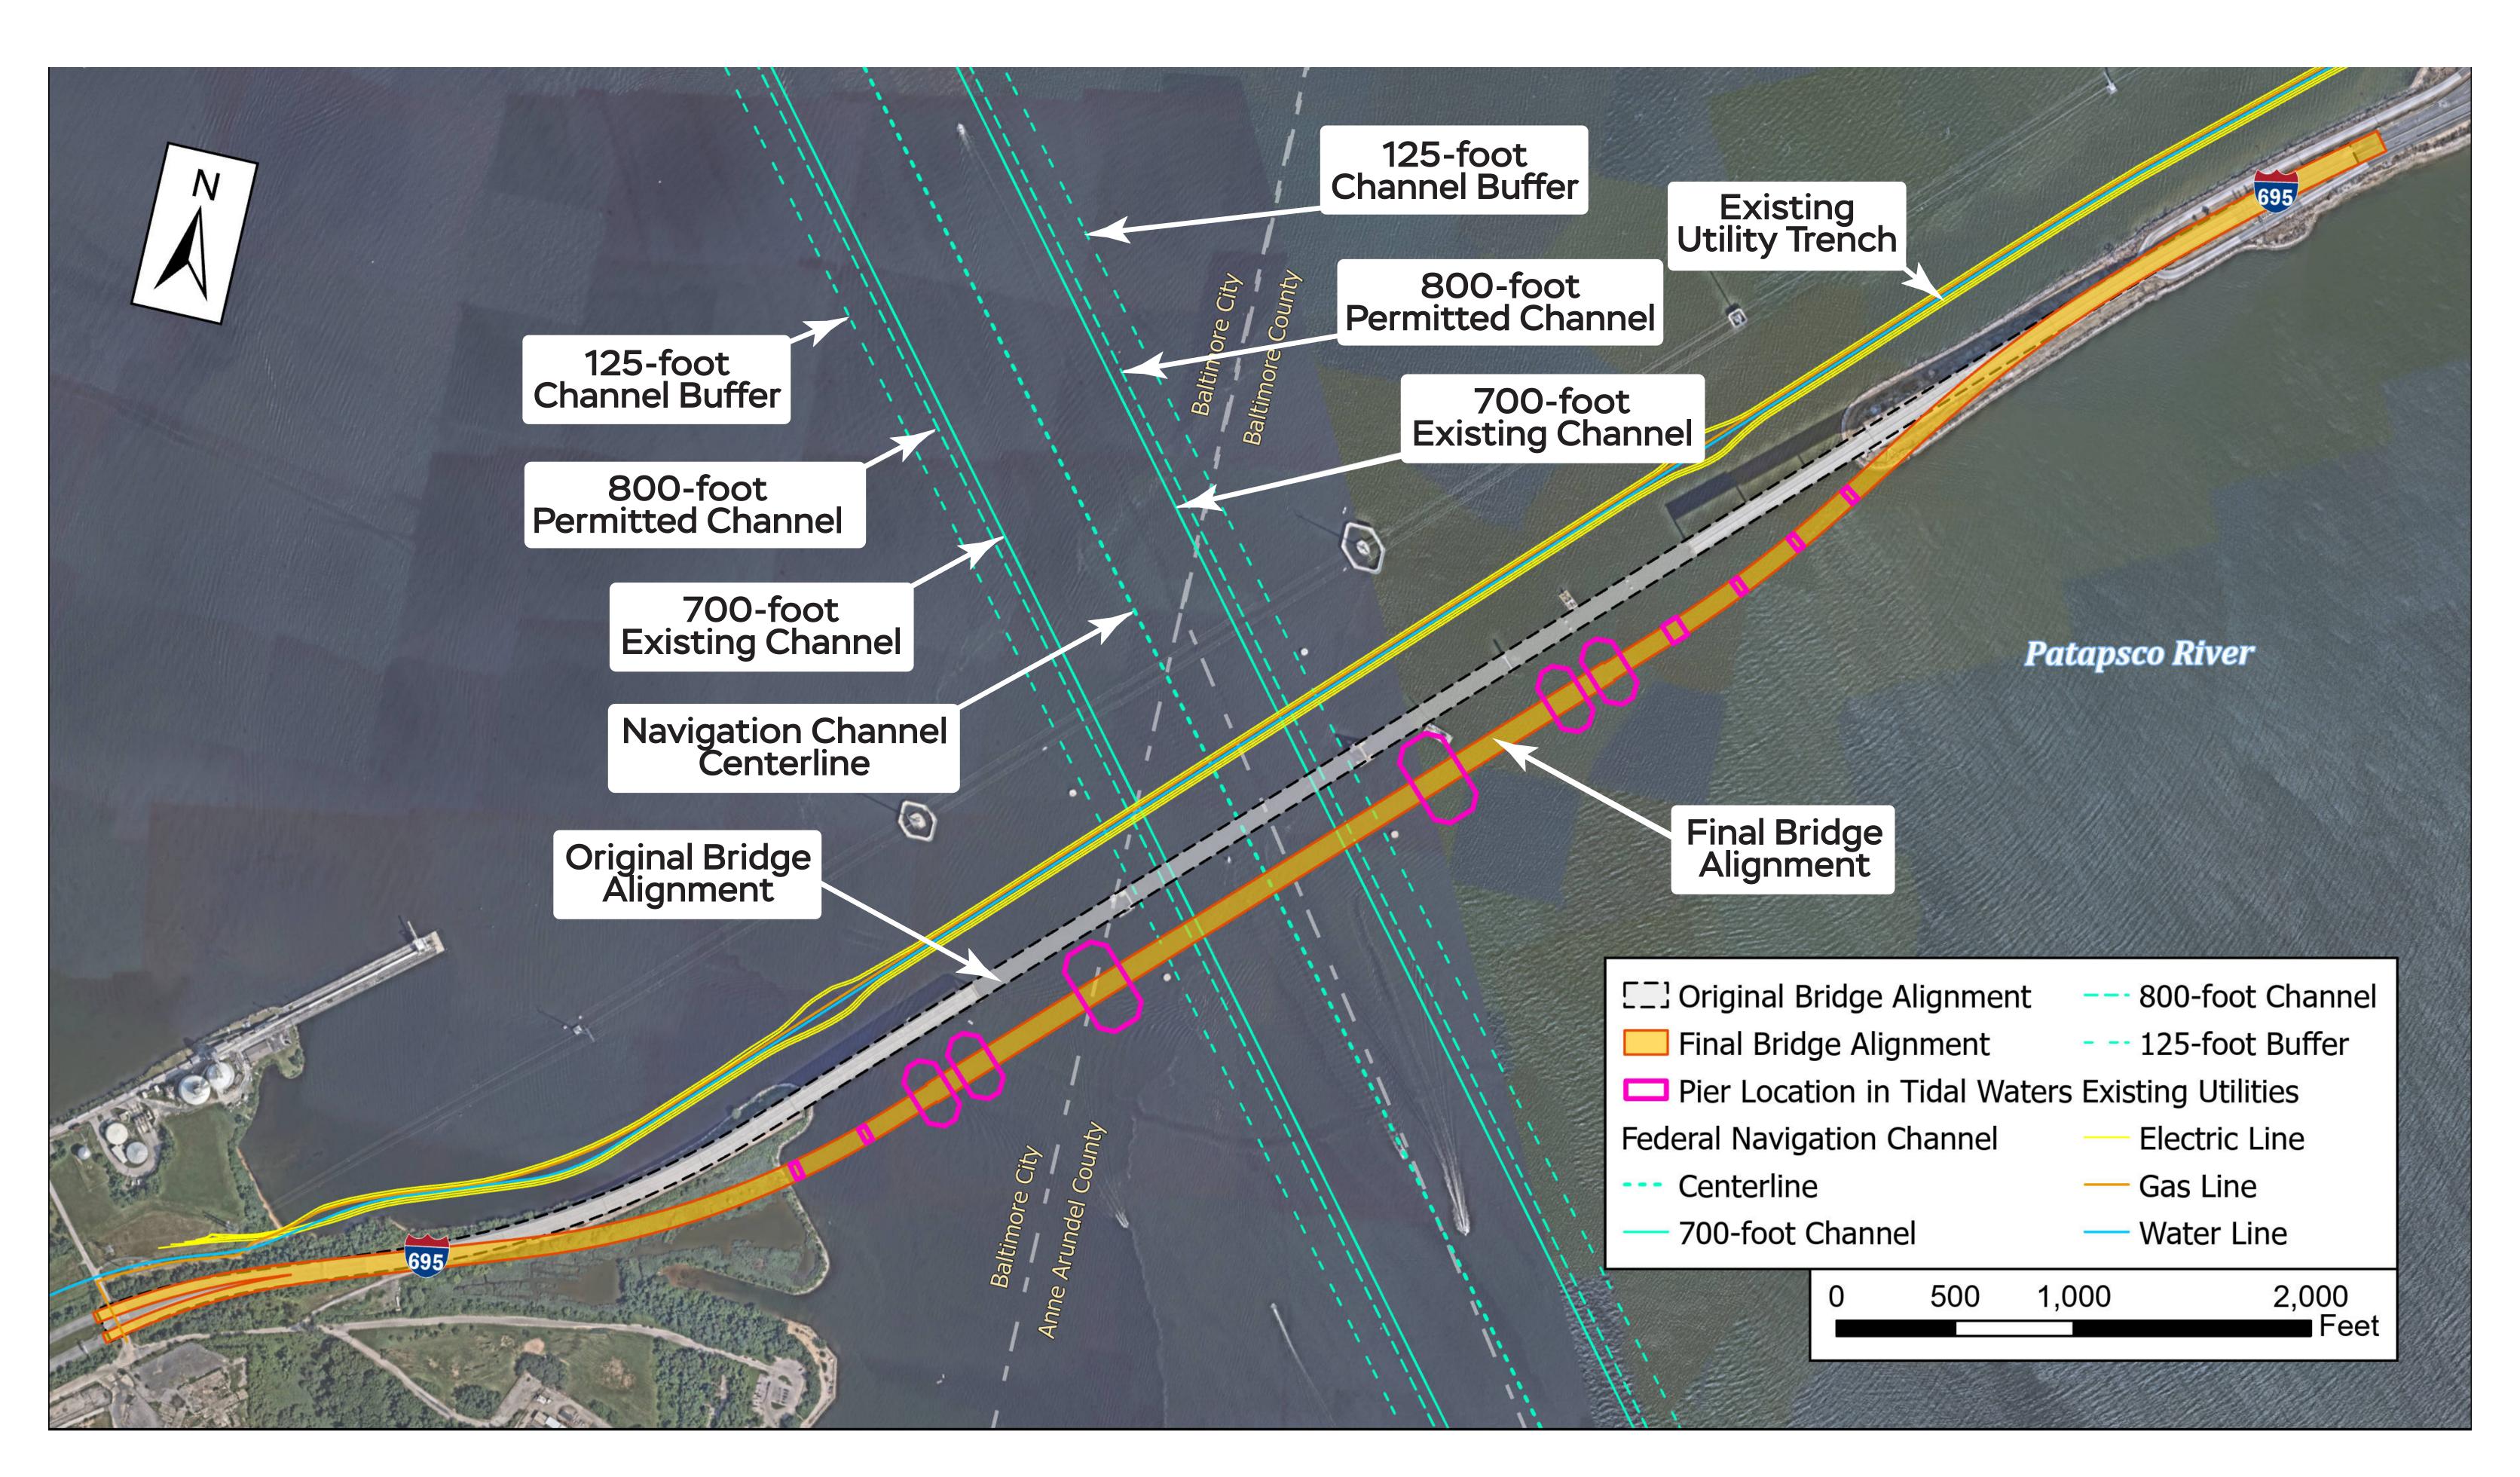






FRANCIS SCOTT KEY BRIDGE TIDAL WATERS IMPACTS

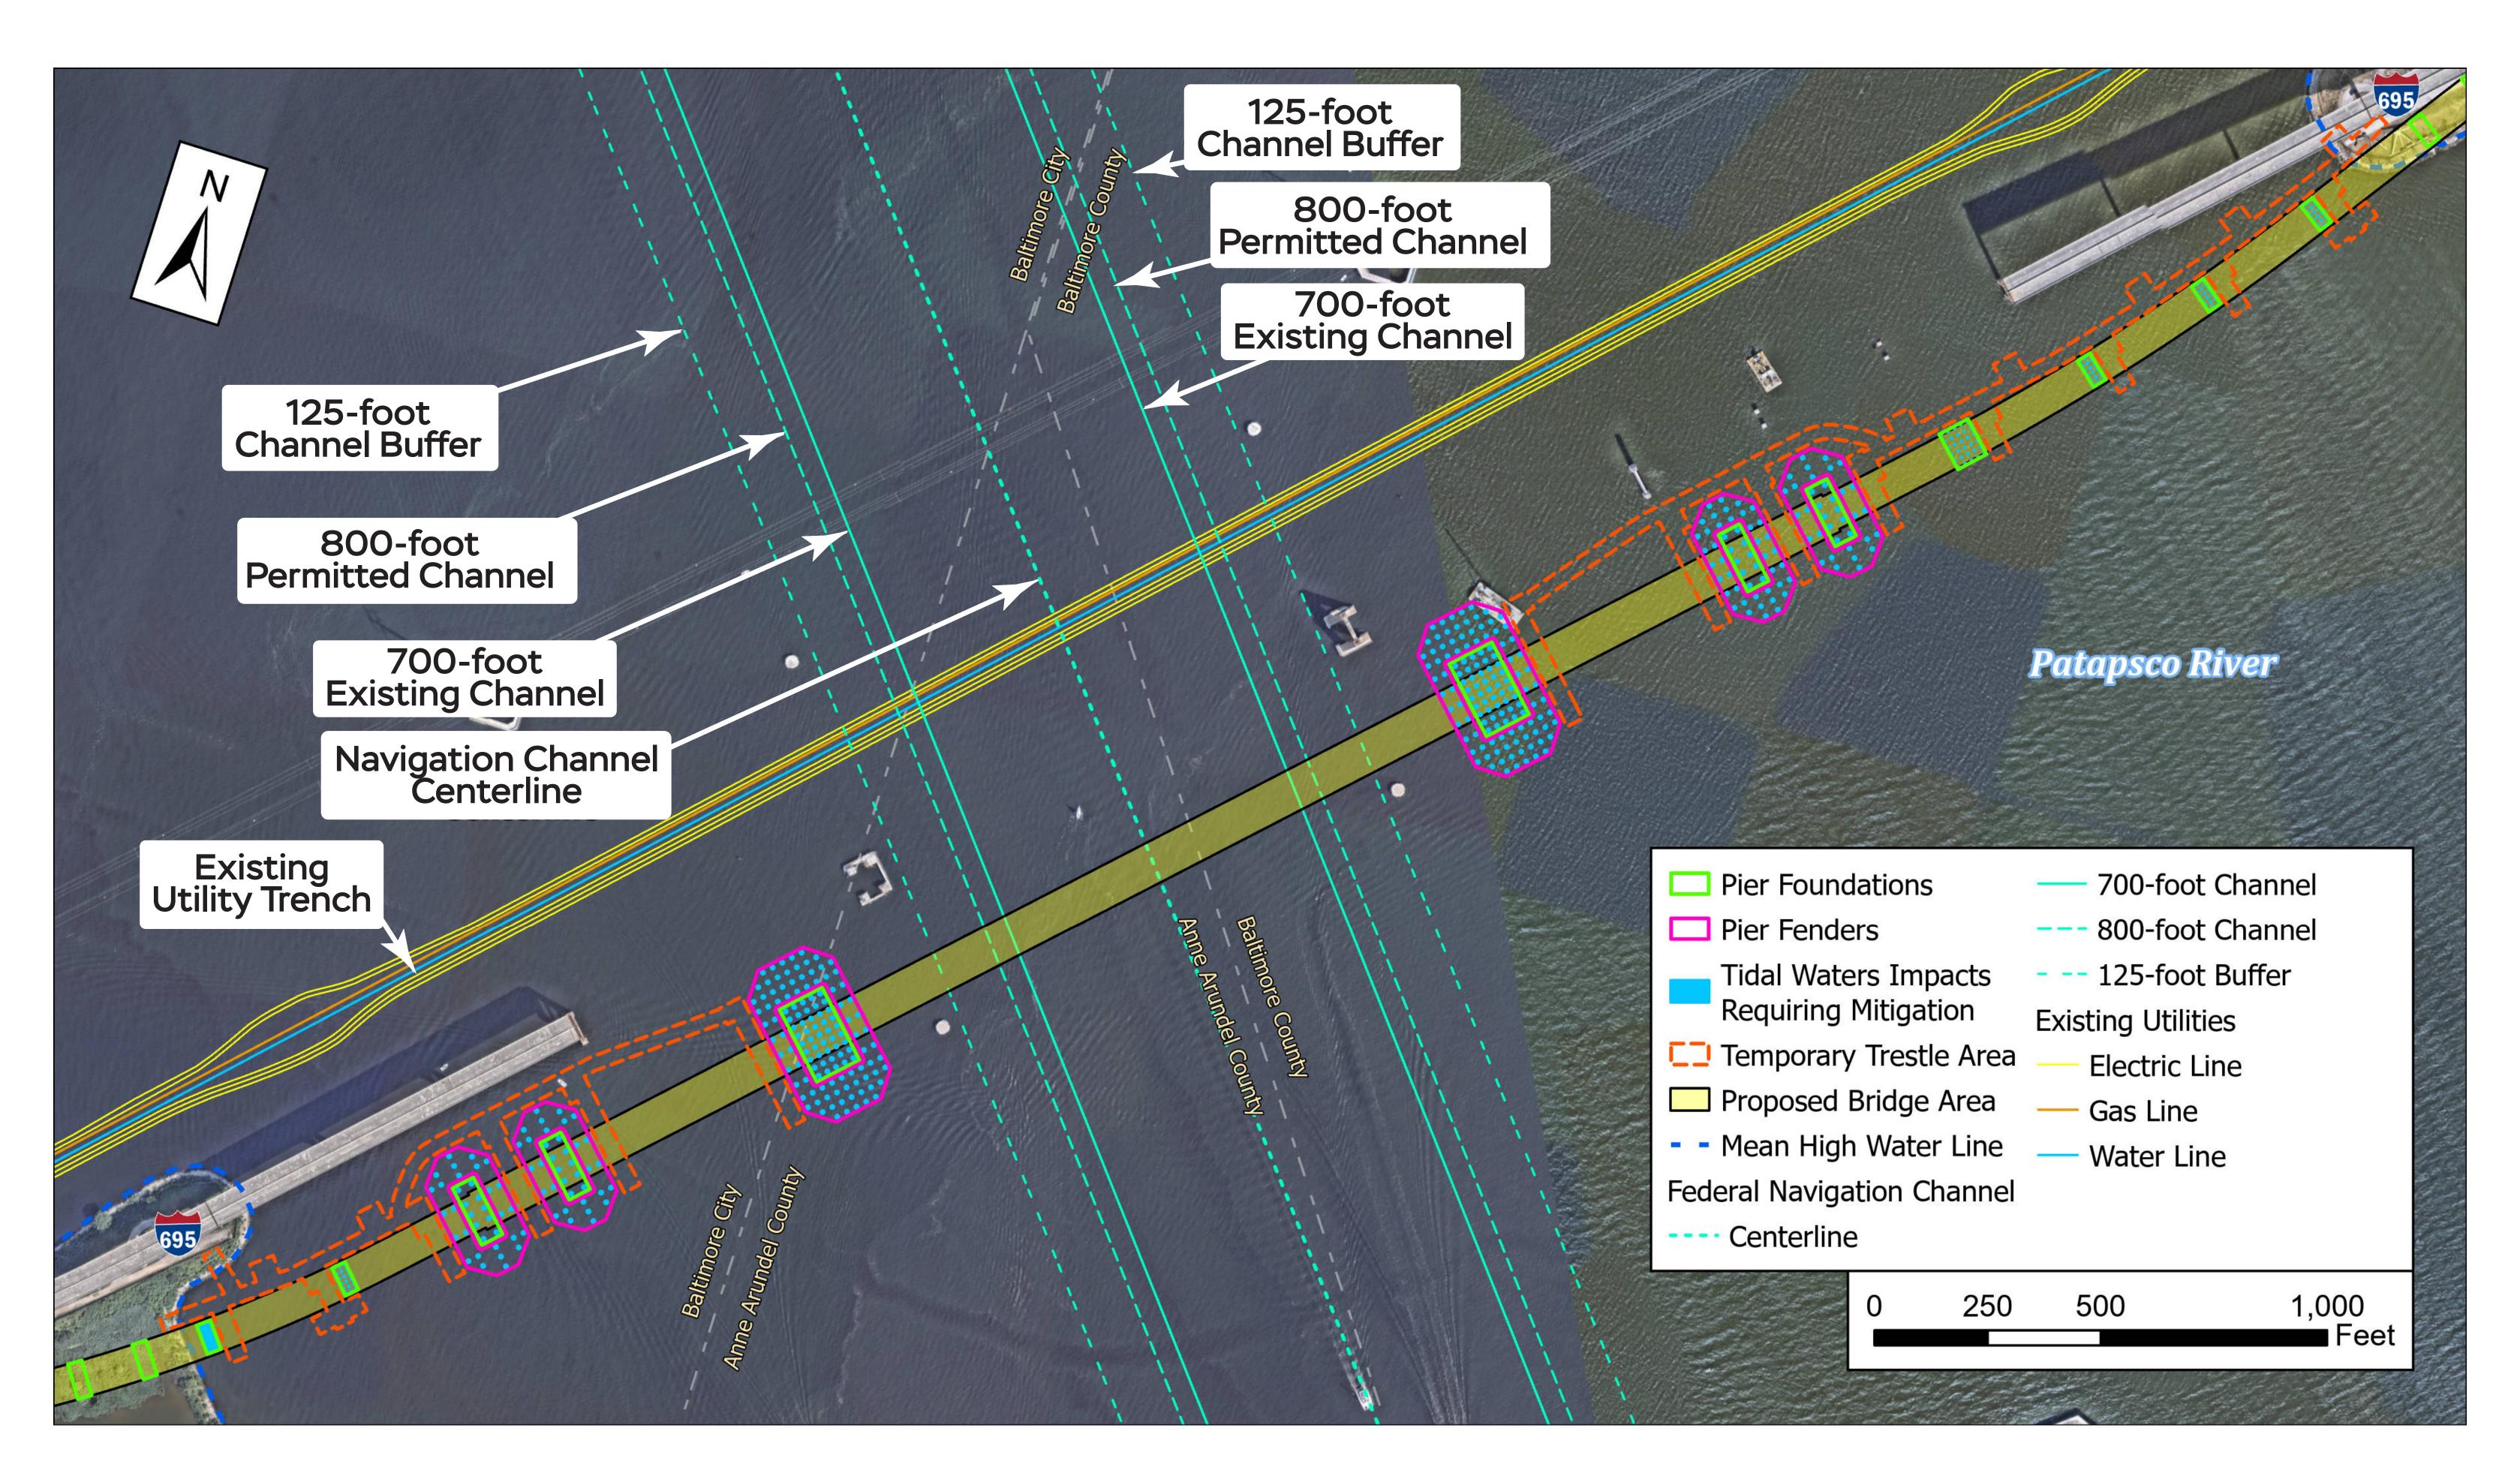






FRANCIS SCOTT KEY BRIDGE TYPICAL SECTIONS

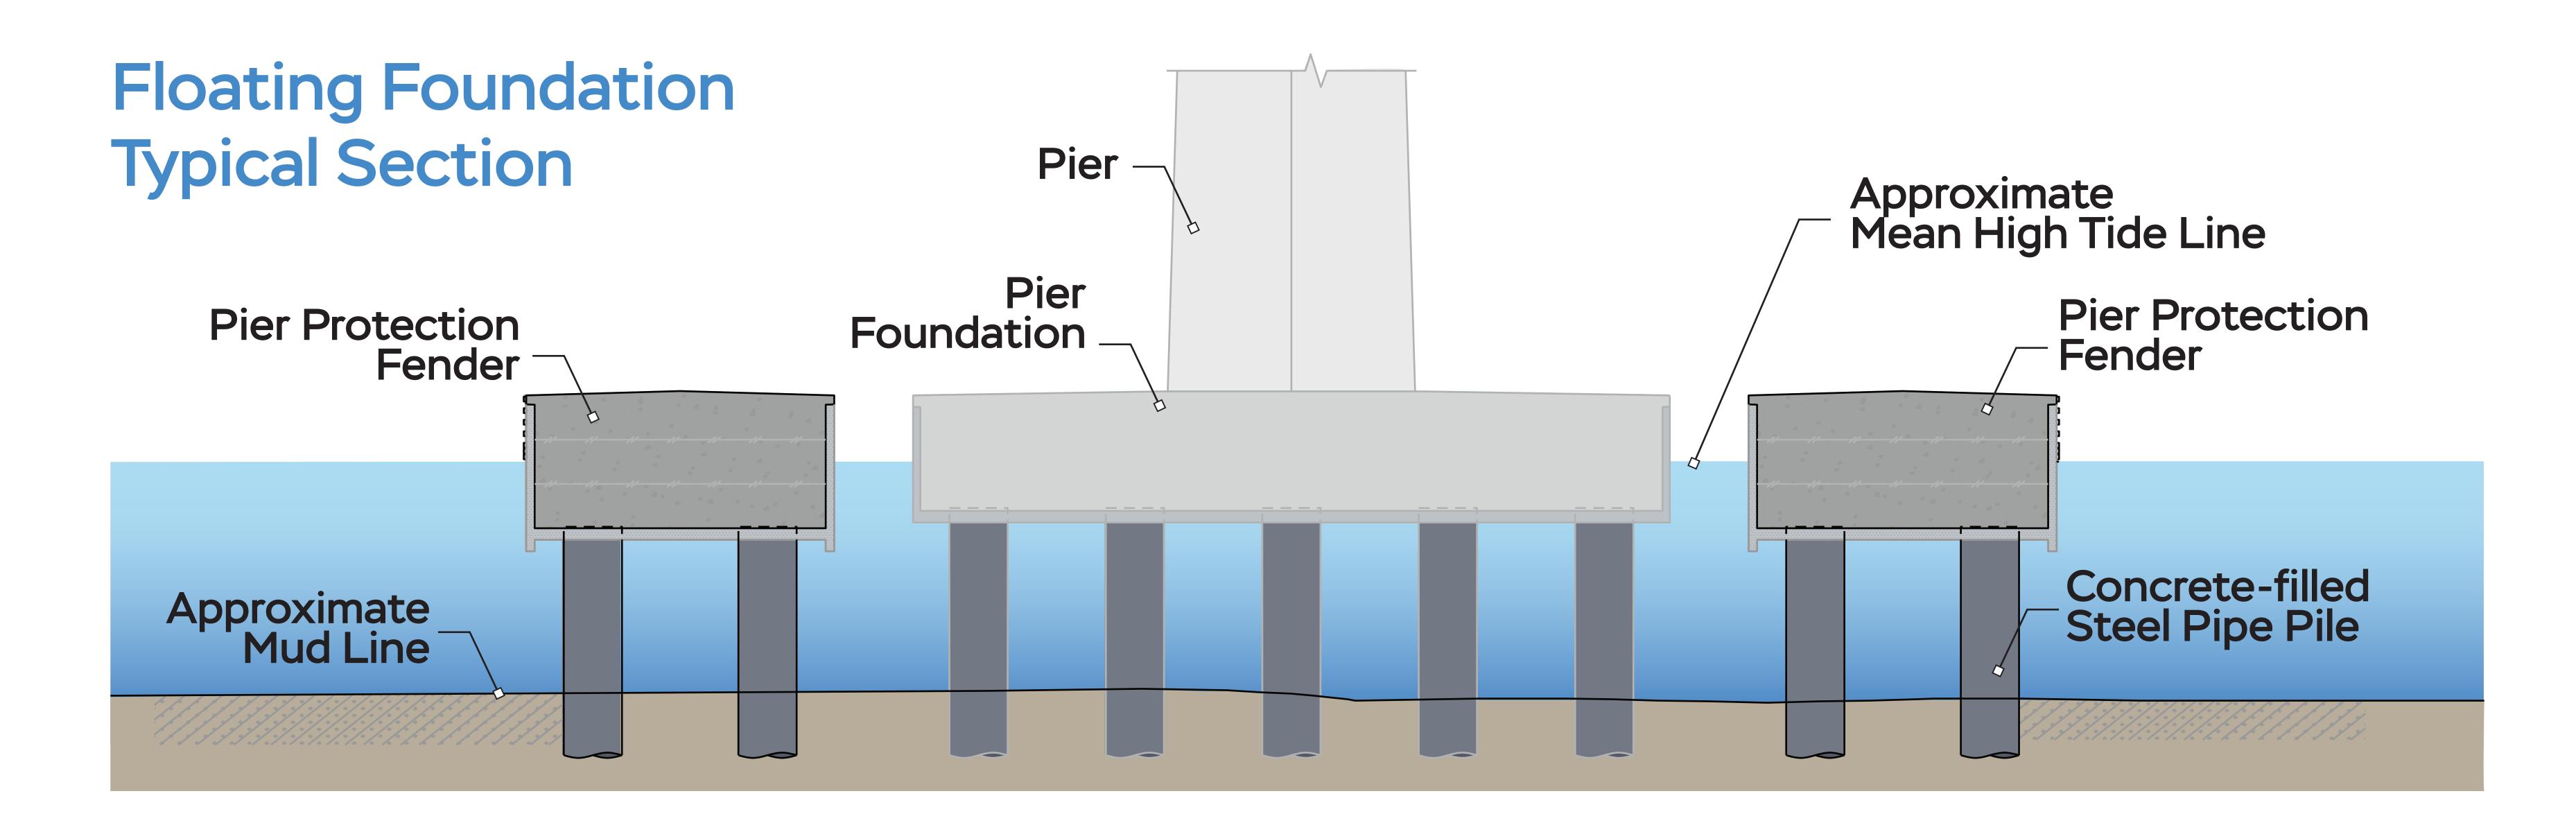

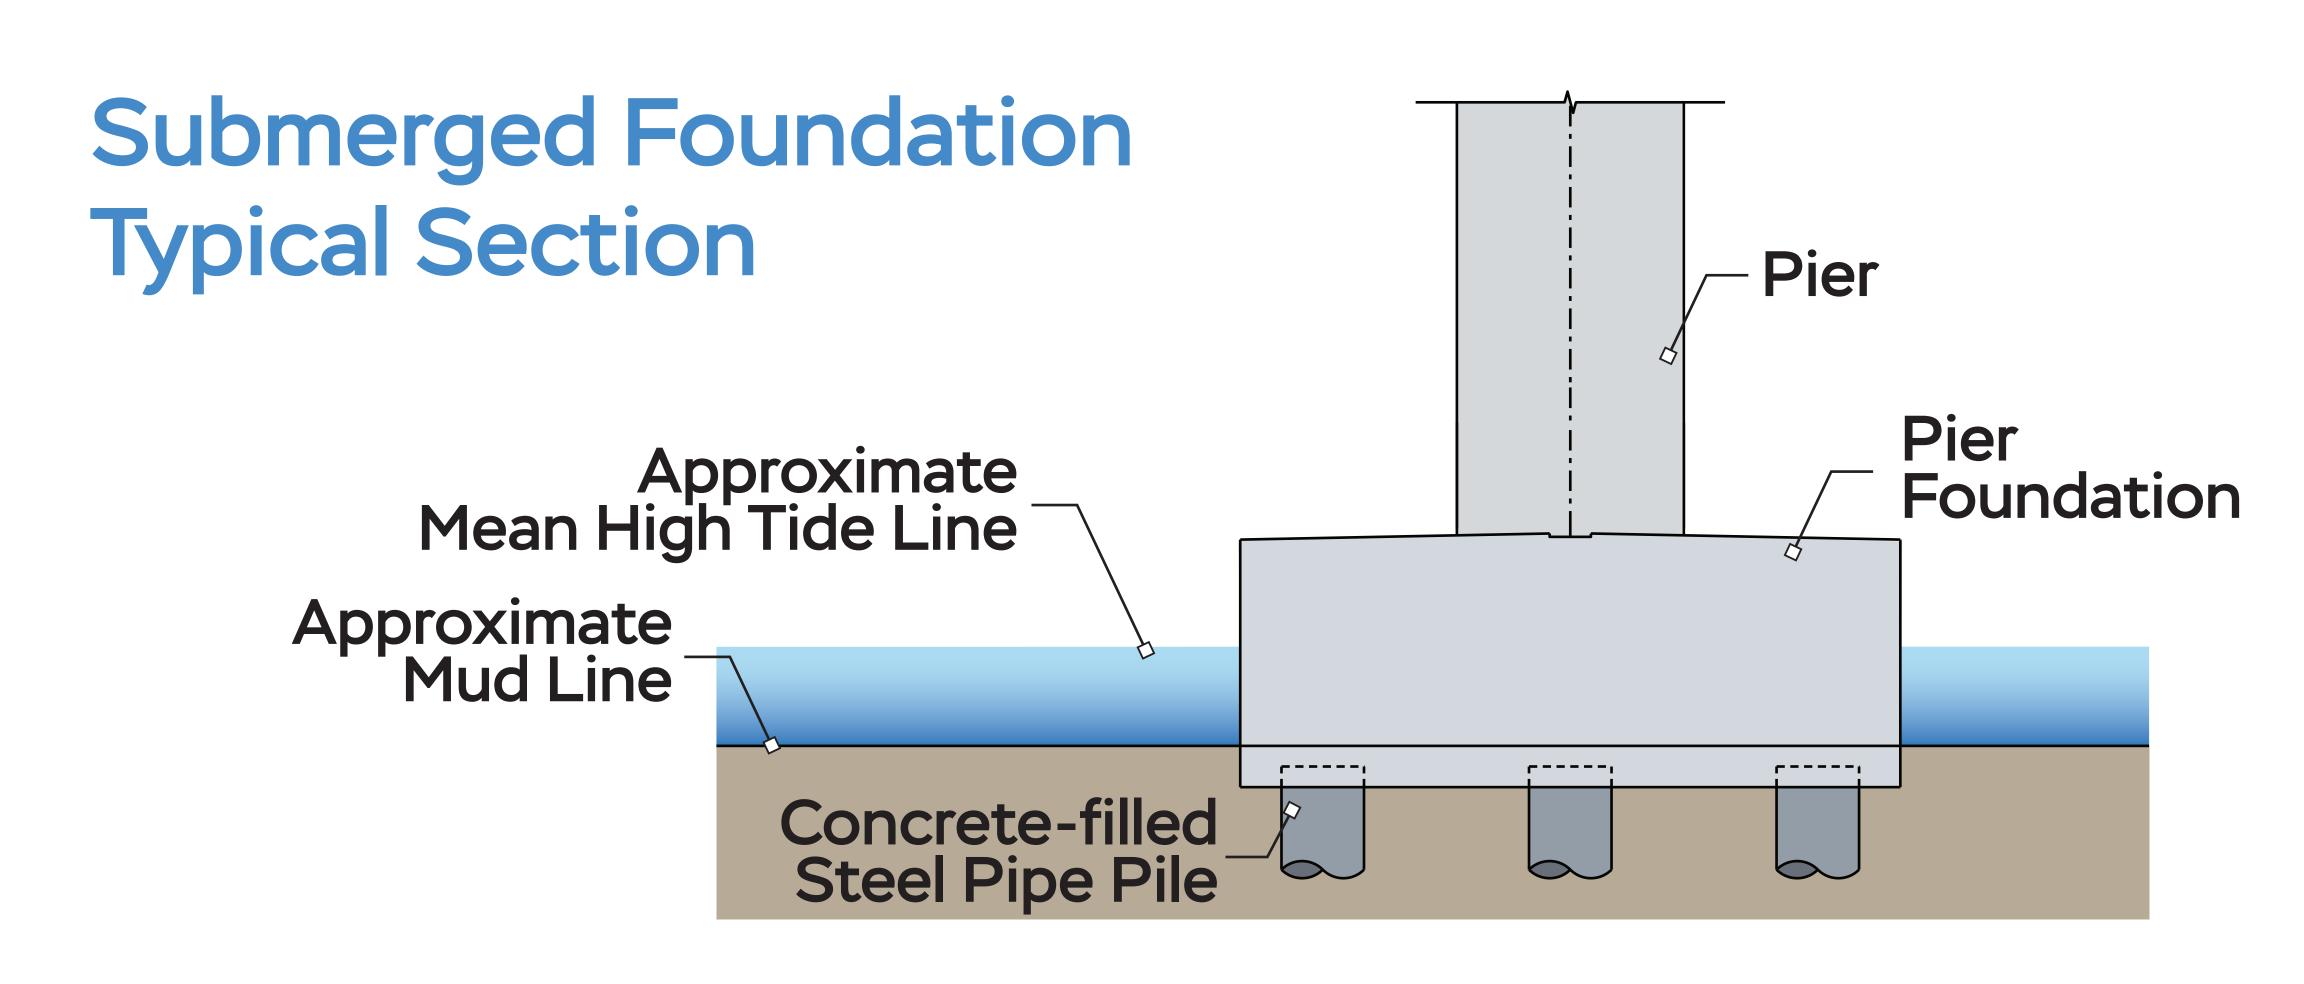






FRANCIS SCOTT KEY BRIDGE NONTIDAL IMPACTS - NORTH APPROACH








FRANCIS SCOTT KEY BRIDGE NONTIDAL IMPACTS - SOUTH APPROACH

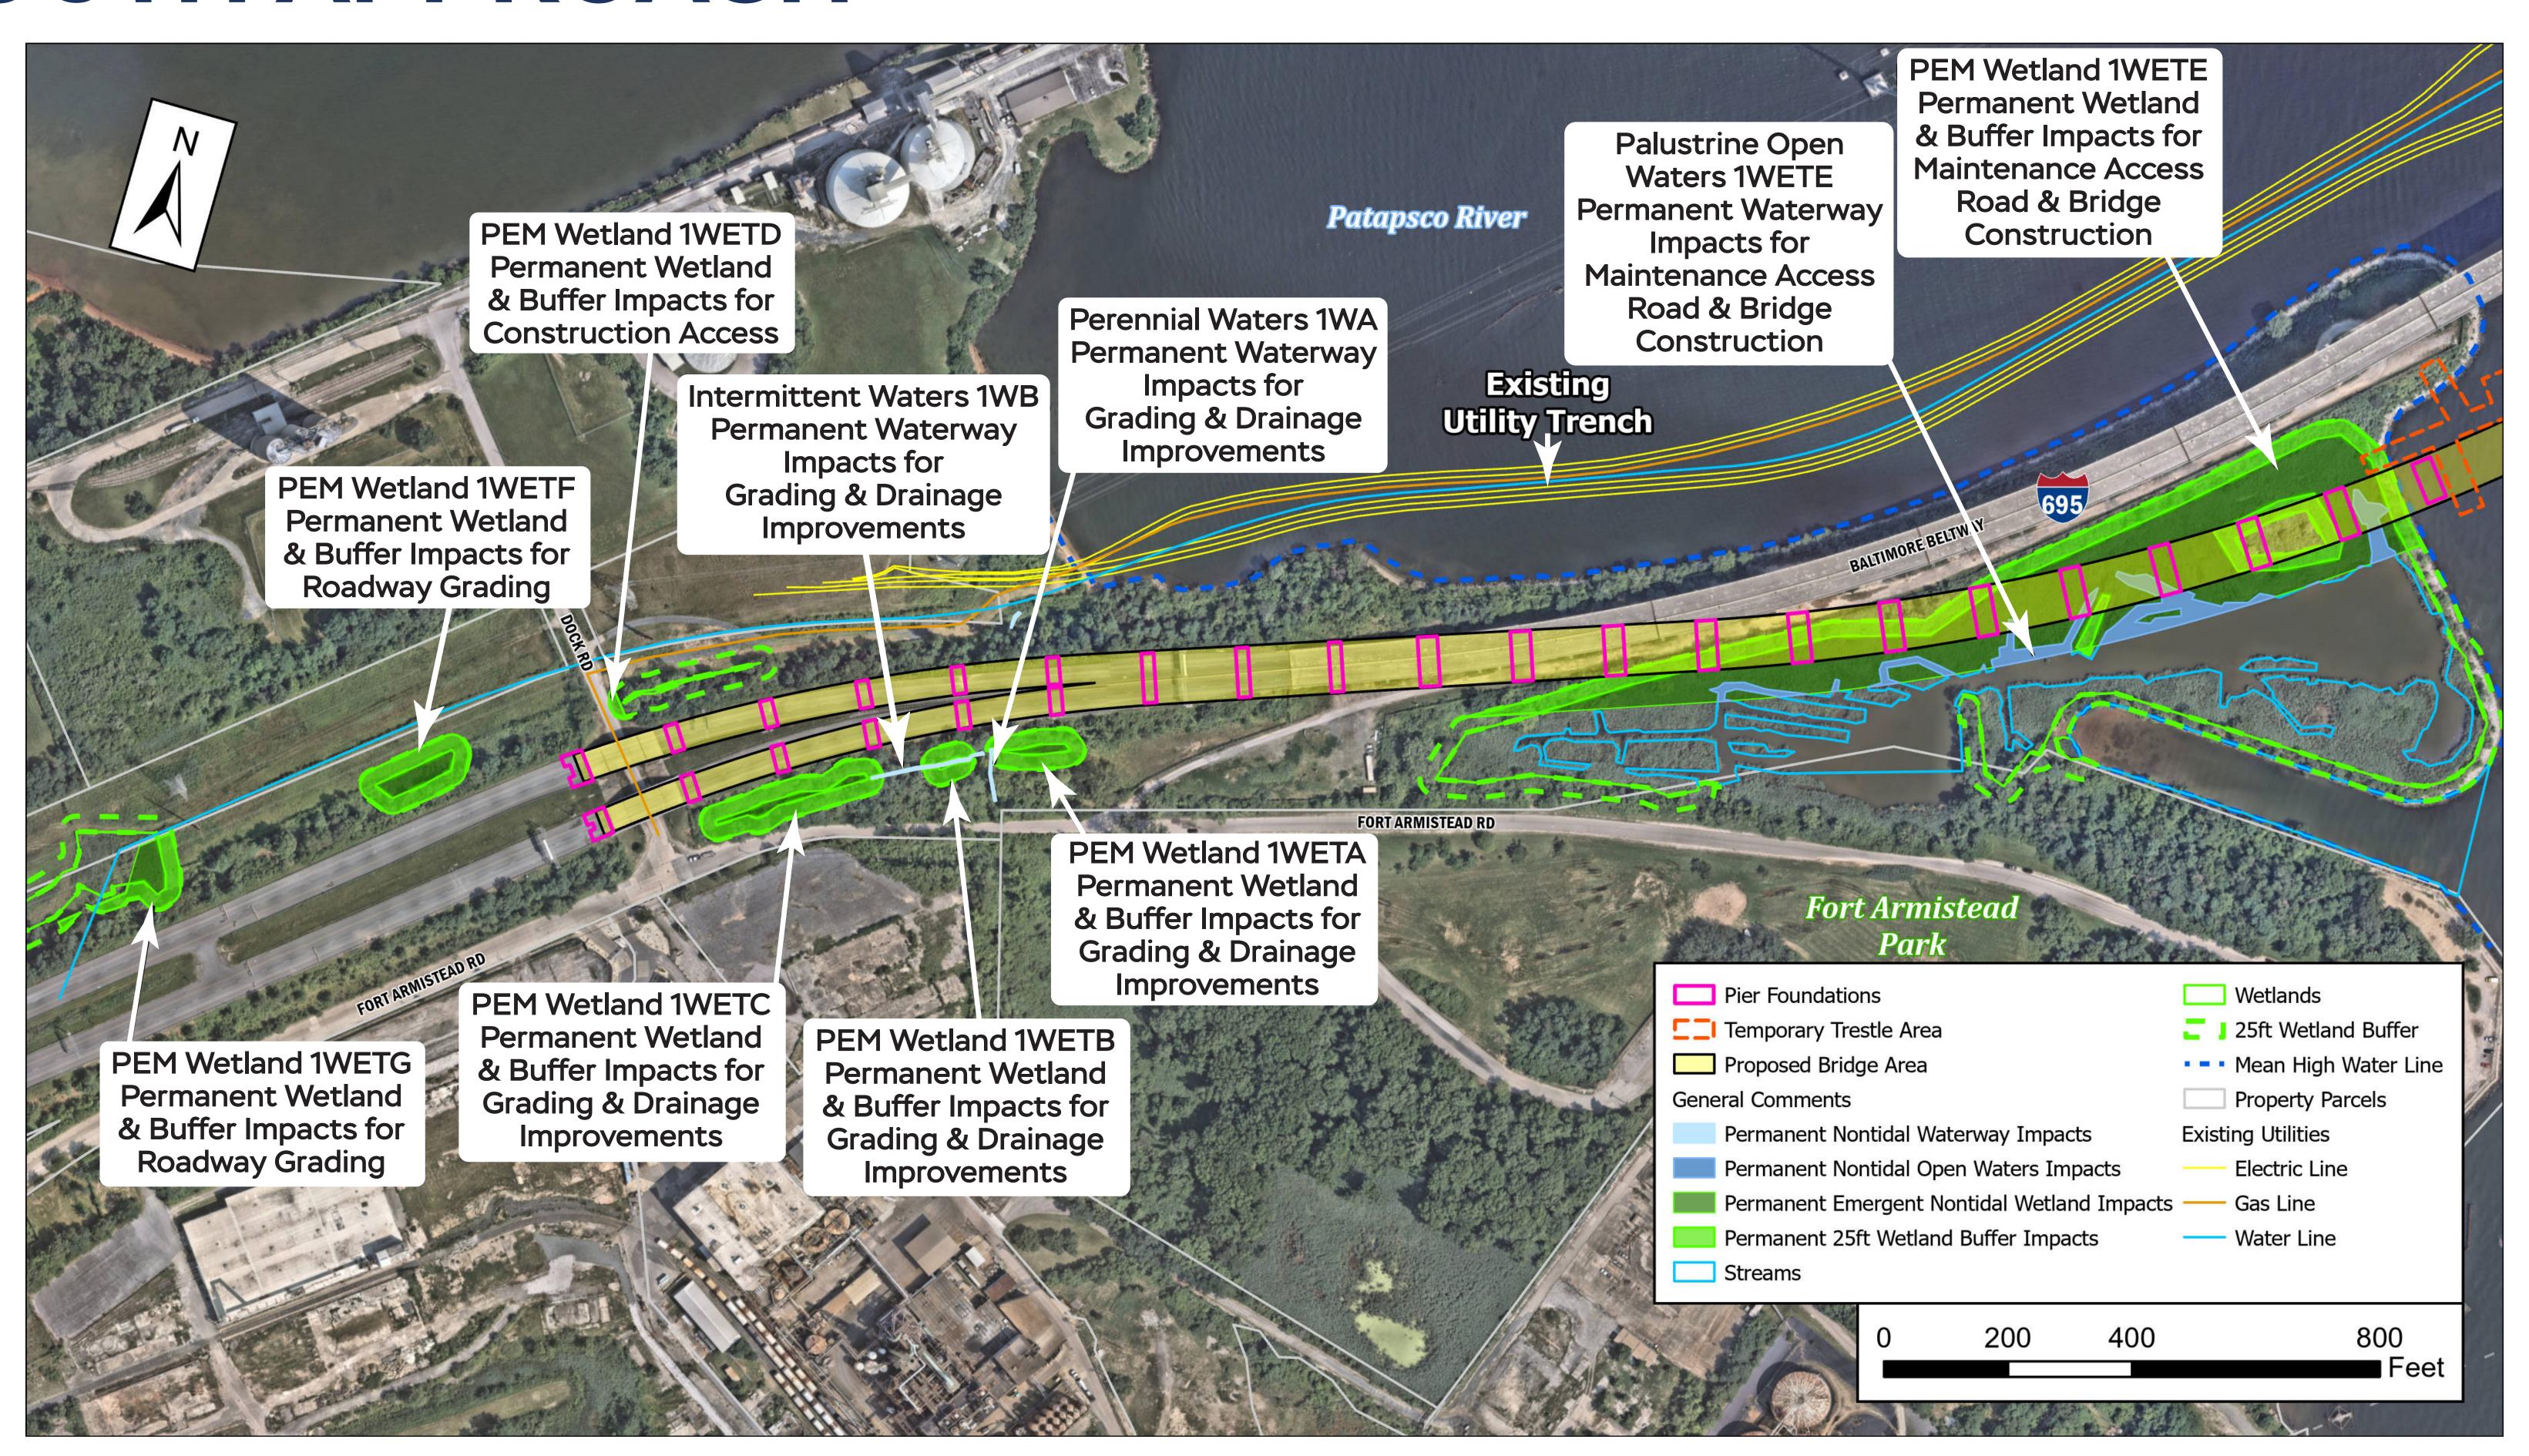





FRANCIS SCOTT KEY BRIDGE TRESTLE

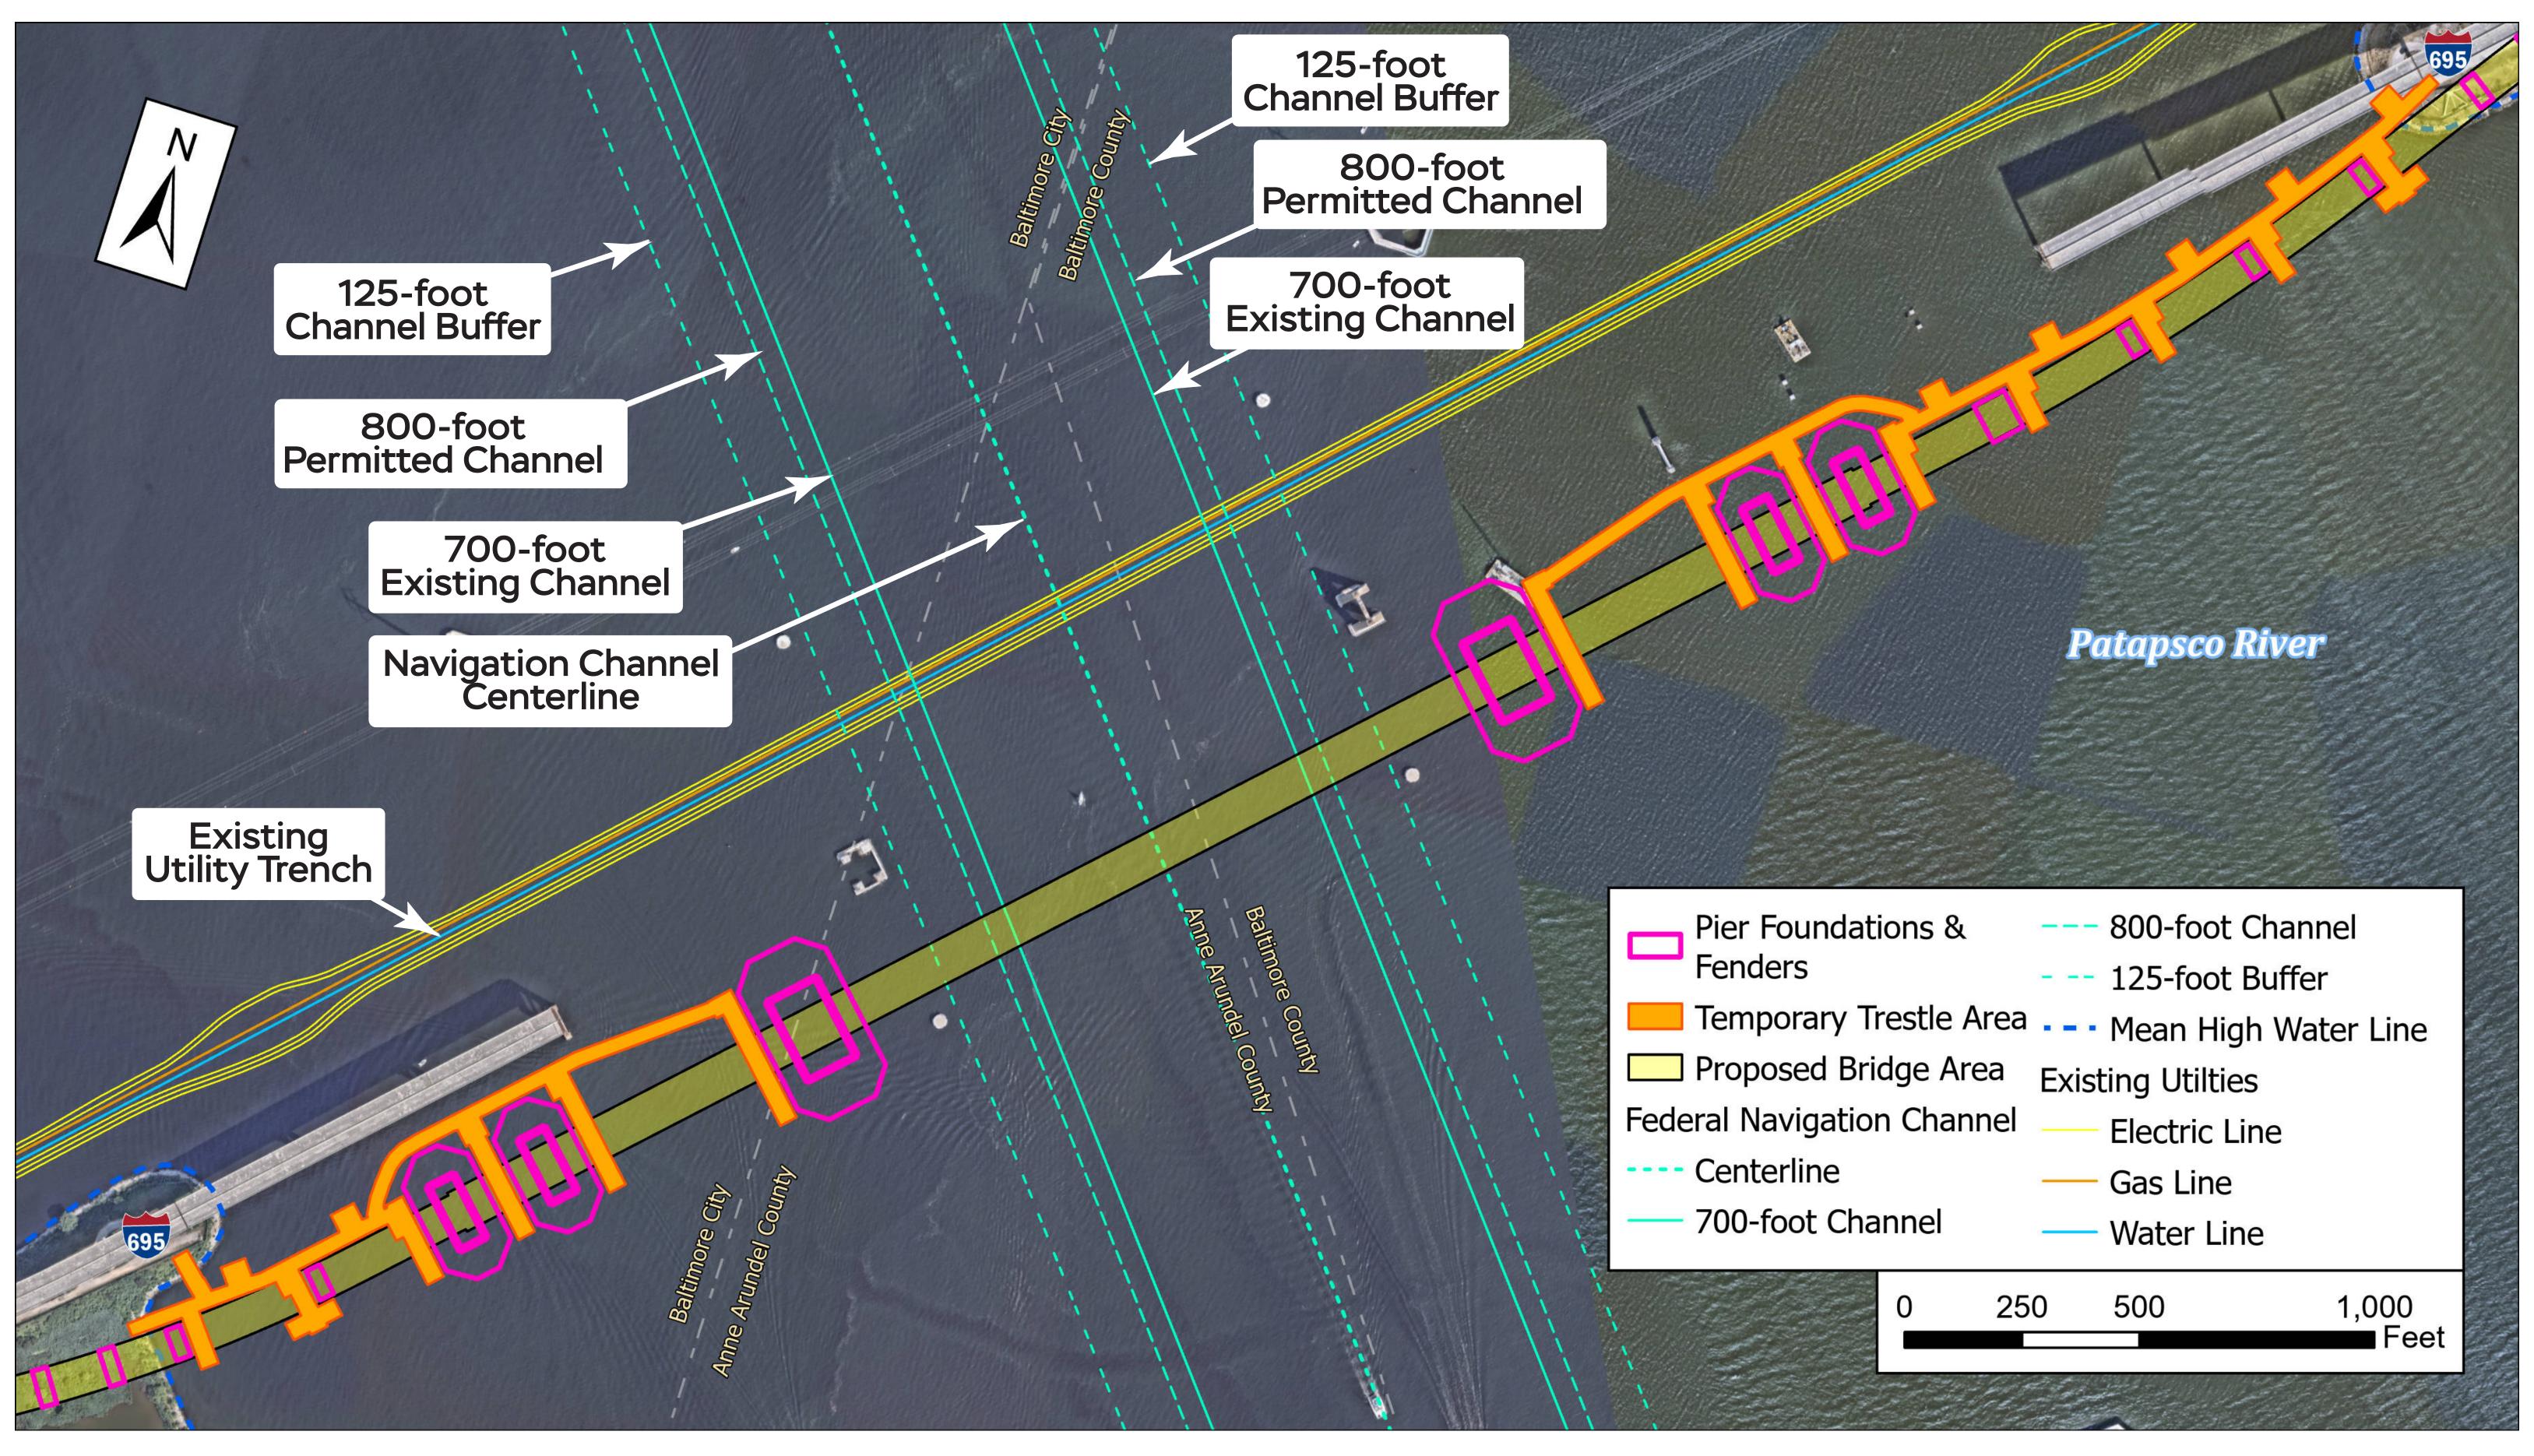





WAYS TO COMMENT





Tidal Wetlands Division

Attn: Matt Wallach

1800 Washington Blvd, Suite 430

Baltimore, MD 21230-1708



Maryland Department of the Environment

Matthew.Wallach@maryland.gov

Comments must be received BEFORE 11:59 PM on September 6, 2025.

ALL COMMENTS will be given EQUAL CONSIDERATION, whether received by oral testimony, email, or U.S. mail.



